


1800 x 440 mm

Vertical Installation

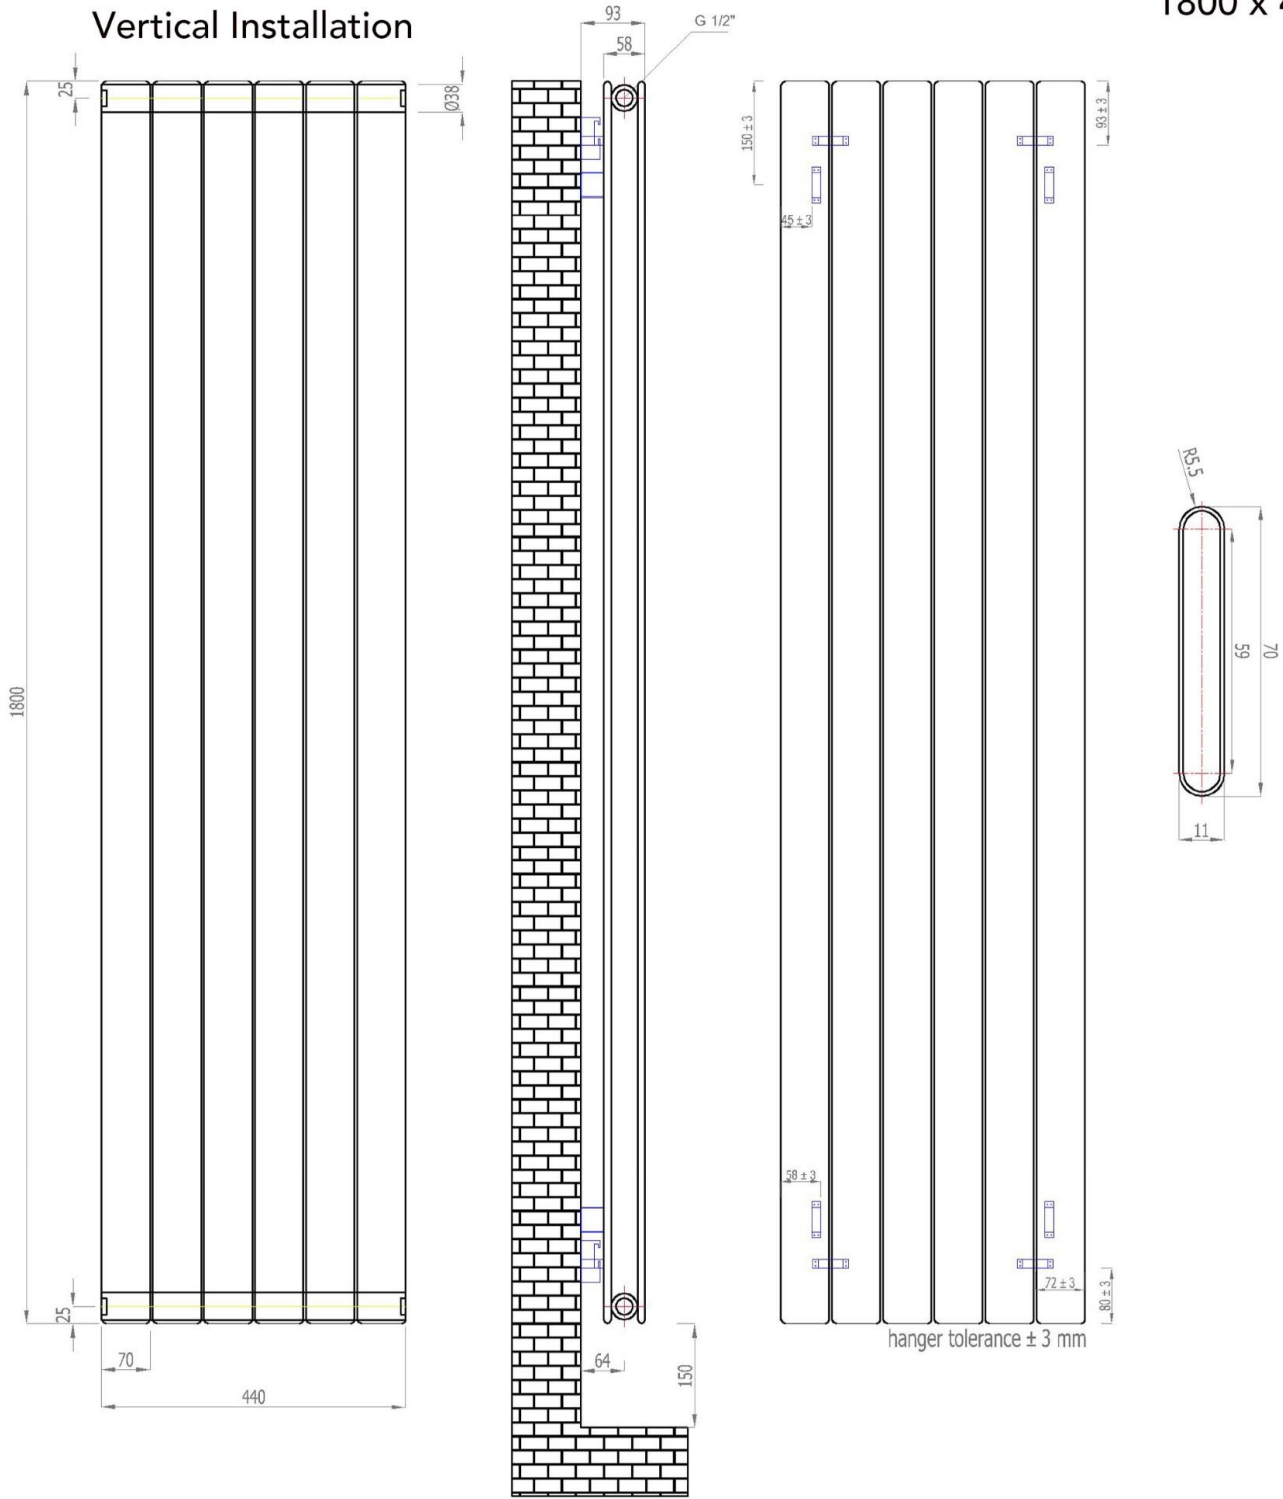

Horizontal Installation

Vertical Installation :

Tappings : 440mm.

Tappings from wall : 64mm.

Distance from wall : 93mm.

Horizontal Installation :

Tappings : 1750mm.

Tappings from wall : 64mm.

Distance from wall : 93mm.